


S	EXISTING COUNCIL SEWER
S	NEW COUNCIL SEWER
	NEW HOUSE DRAINAGE
	NEW TRADE WASTE DRAINAGE
	CONDENSATE LAGGED PIPEWORK
	PIPEWORK WRAPPED IN SLAB
	NEW VENT PIPE
	NEW STORMWATER DRAINAGE
W	EXISTING WATER SERVICE
W	NEW WATER SERVICE
	NEW COLD WATER SERVICE
	NEW HOT WATER SERVICE
N/PW	NON-POTABLE WATER SERVICE
RW	RAINWATER SERVICE
	NEW FIRE SERVICE
SPR	NEW FIRE SPRINKLER SERVICE

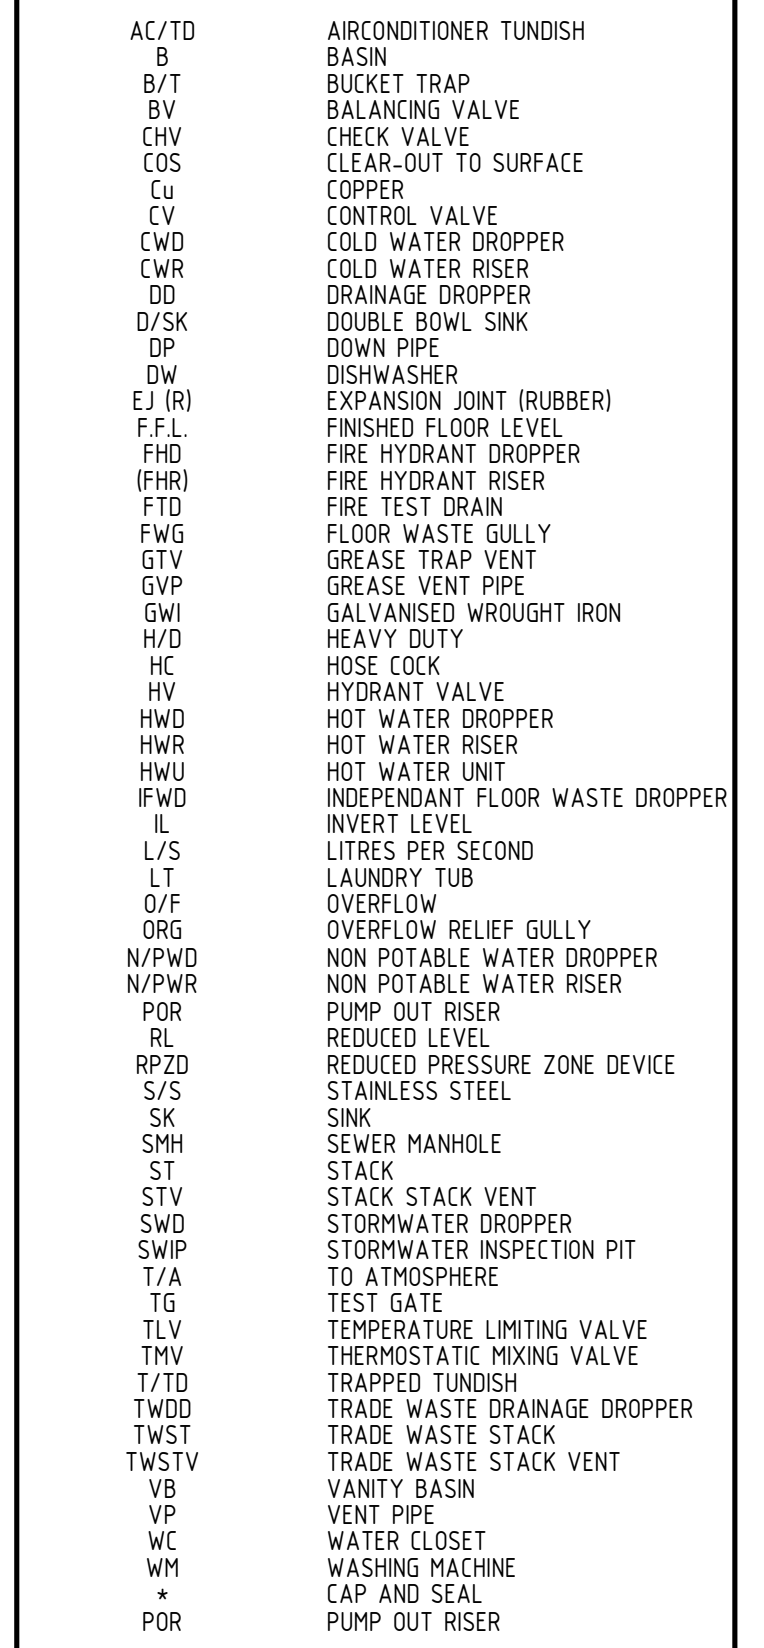

No	Description	Date
Hydroic consultant	<p>BRW</p> <p>ENTERPRISES (QLD) PTY LTD</p> <p>QB5A LIC. NO. 744206</p> <p>BRISBANE MACKAY</p> <p></p>	<p>BRISBANE OFFICE: LEVEL 1, 49 SHEPHERD ROAD, (P.O. BOX 2158) TOOWONG, QLD 4068 TELEPHONE: (07) 3876 0088 FAXSIMILE: (07) 3876 0018 EMAIL: mail@brwenterprises.com.au</p> <p>MACKAY OFFICE: P.O. BOX 11063 MACKAY CANEELANDS, QLD 4240 TELEPHONE: (07) 4969 5274 FAXSIMILE: (07) 4969 6515 EMAIL: mail@brwenterprises.com.au</p>



architect

thomson
adsett

Telephone +61 7 3840 9999
bne@thomsonadsett.com
128 Robertson Street
Fortitude Valley
Qld 4006 Australia
thomsonadsett.com

PROPOSED BUNNINGS NEWSTEAD
AT
142 BREAKFAST CREEK ROAD,
NEWSTEAD, QLD. 4006

drawing title

HYDRAULIC SERVICES
BASEMENT FLOOR PLAN
DRAINAGE

drawn KH	checked B. WILLIAMSON (QBSA LICENCE N° 744208)	date FEB. 2017
scale As indicated @ A0	approved	sheet 2 of 14
job no. 13162	drawing no. H2	revision C

FOR CONSTRUCTION

SCALE 1 : 200